



Technical drawings are subject to change without notice.  
 All millimeter dimensions are exact and supersede inch conversions.

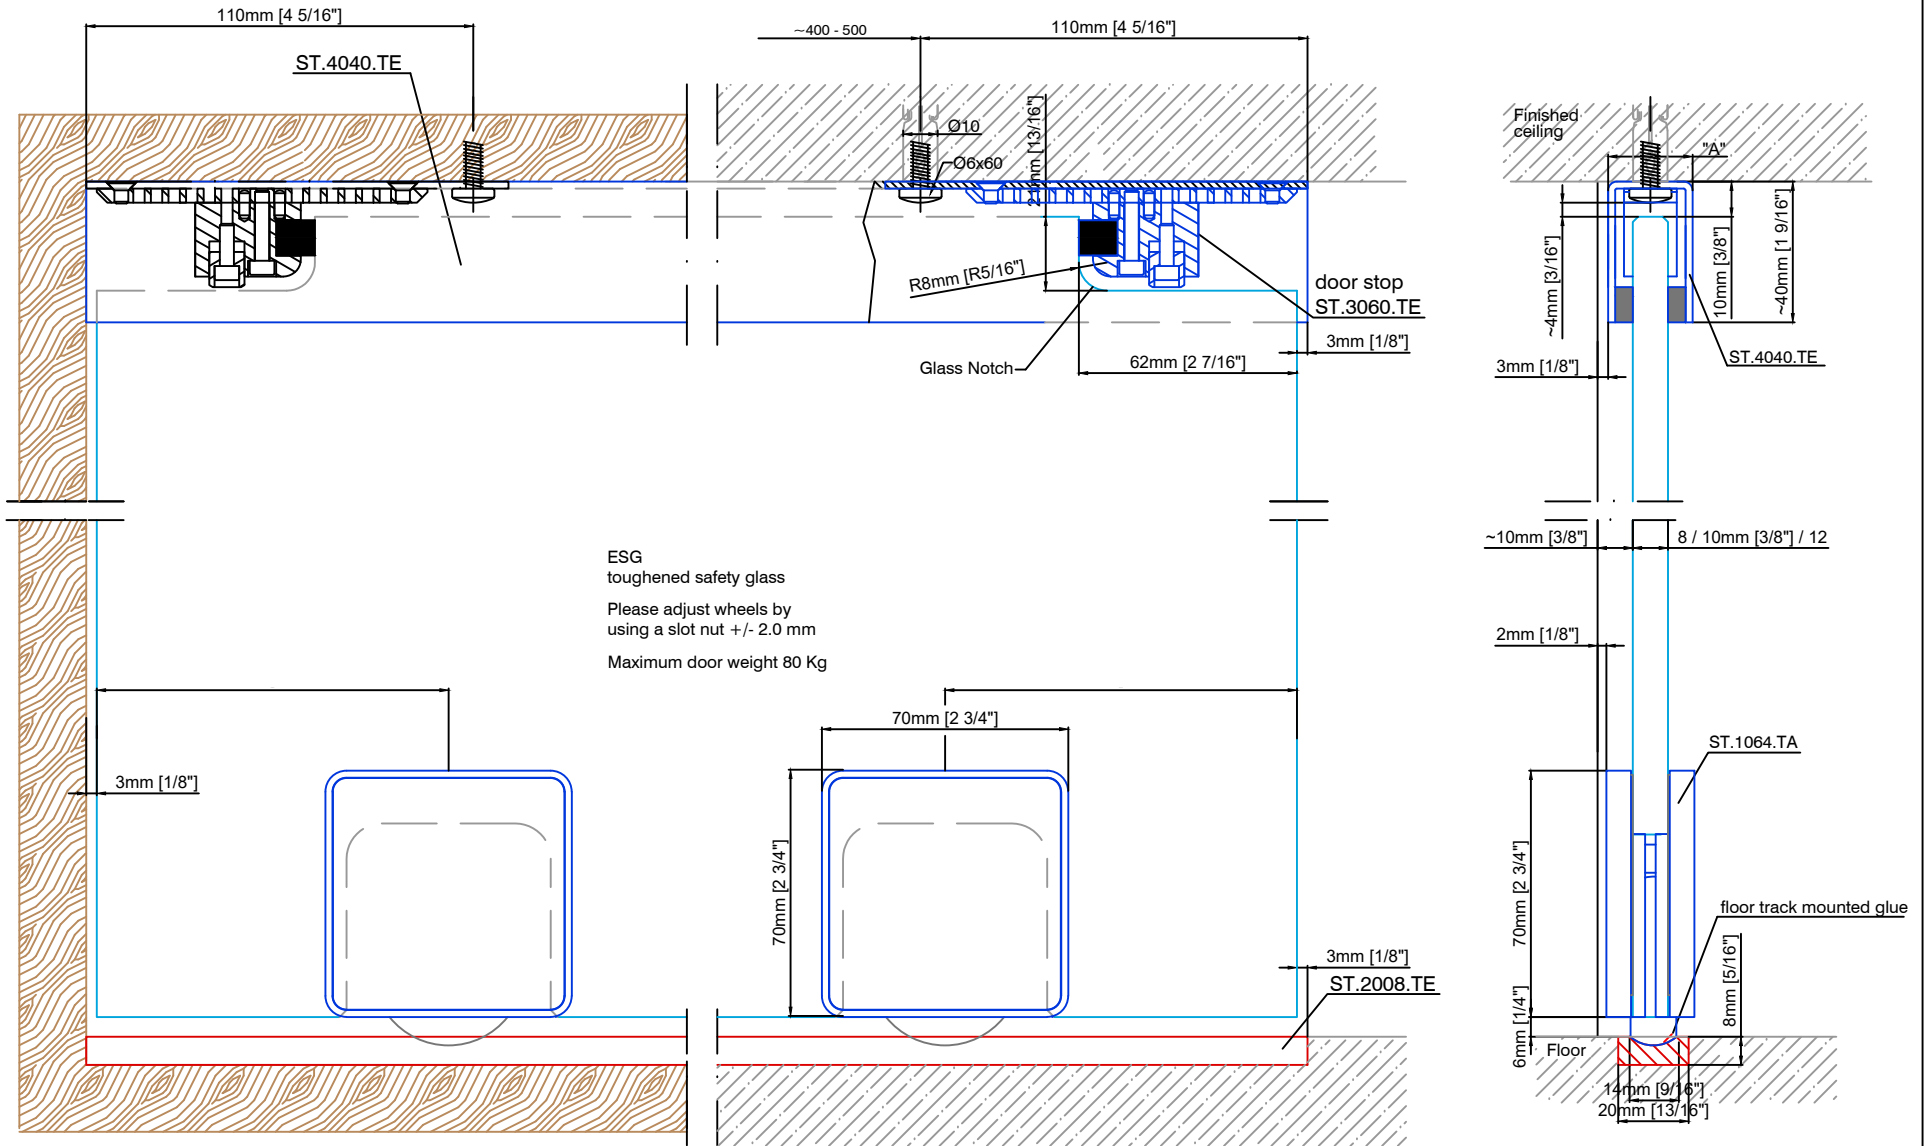

**Glass Prep**

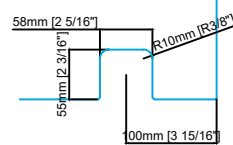

door width	dimension	8mm glass	10mm glass	12mm glass
0 - 500mm	A	23mm	25mm	27mm
501 - 1200mm	A	24mm	26mm	28mm
1201 - 2500mm	A	26mm	28mm	30mm

**Terra AK ST.1064.TA**

Date Prepared: July 2018

Prepared By: CDA | JRT



**LUXURY**

GLASS & HARDWARE

www.luxuryglassandhardware.com